

Cates Landing

north
vancouver



BRITISH
COLUMBIA

3825 Cates Landing Way
Unit 01 Floor 1-4

Bed 2 Bath 2 Half 0 Levels 1
Living Area 1100 sf 102 sm

Building A

Plan Type B

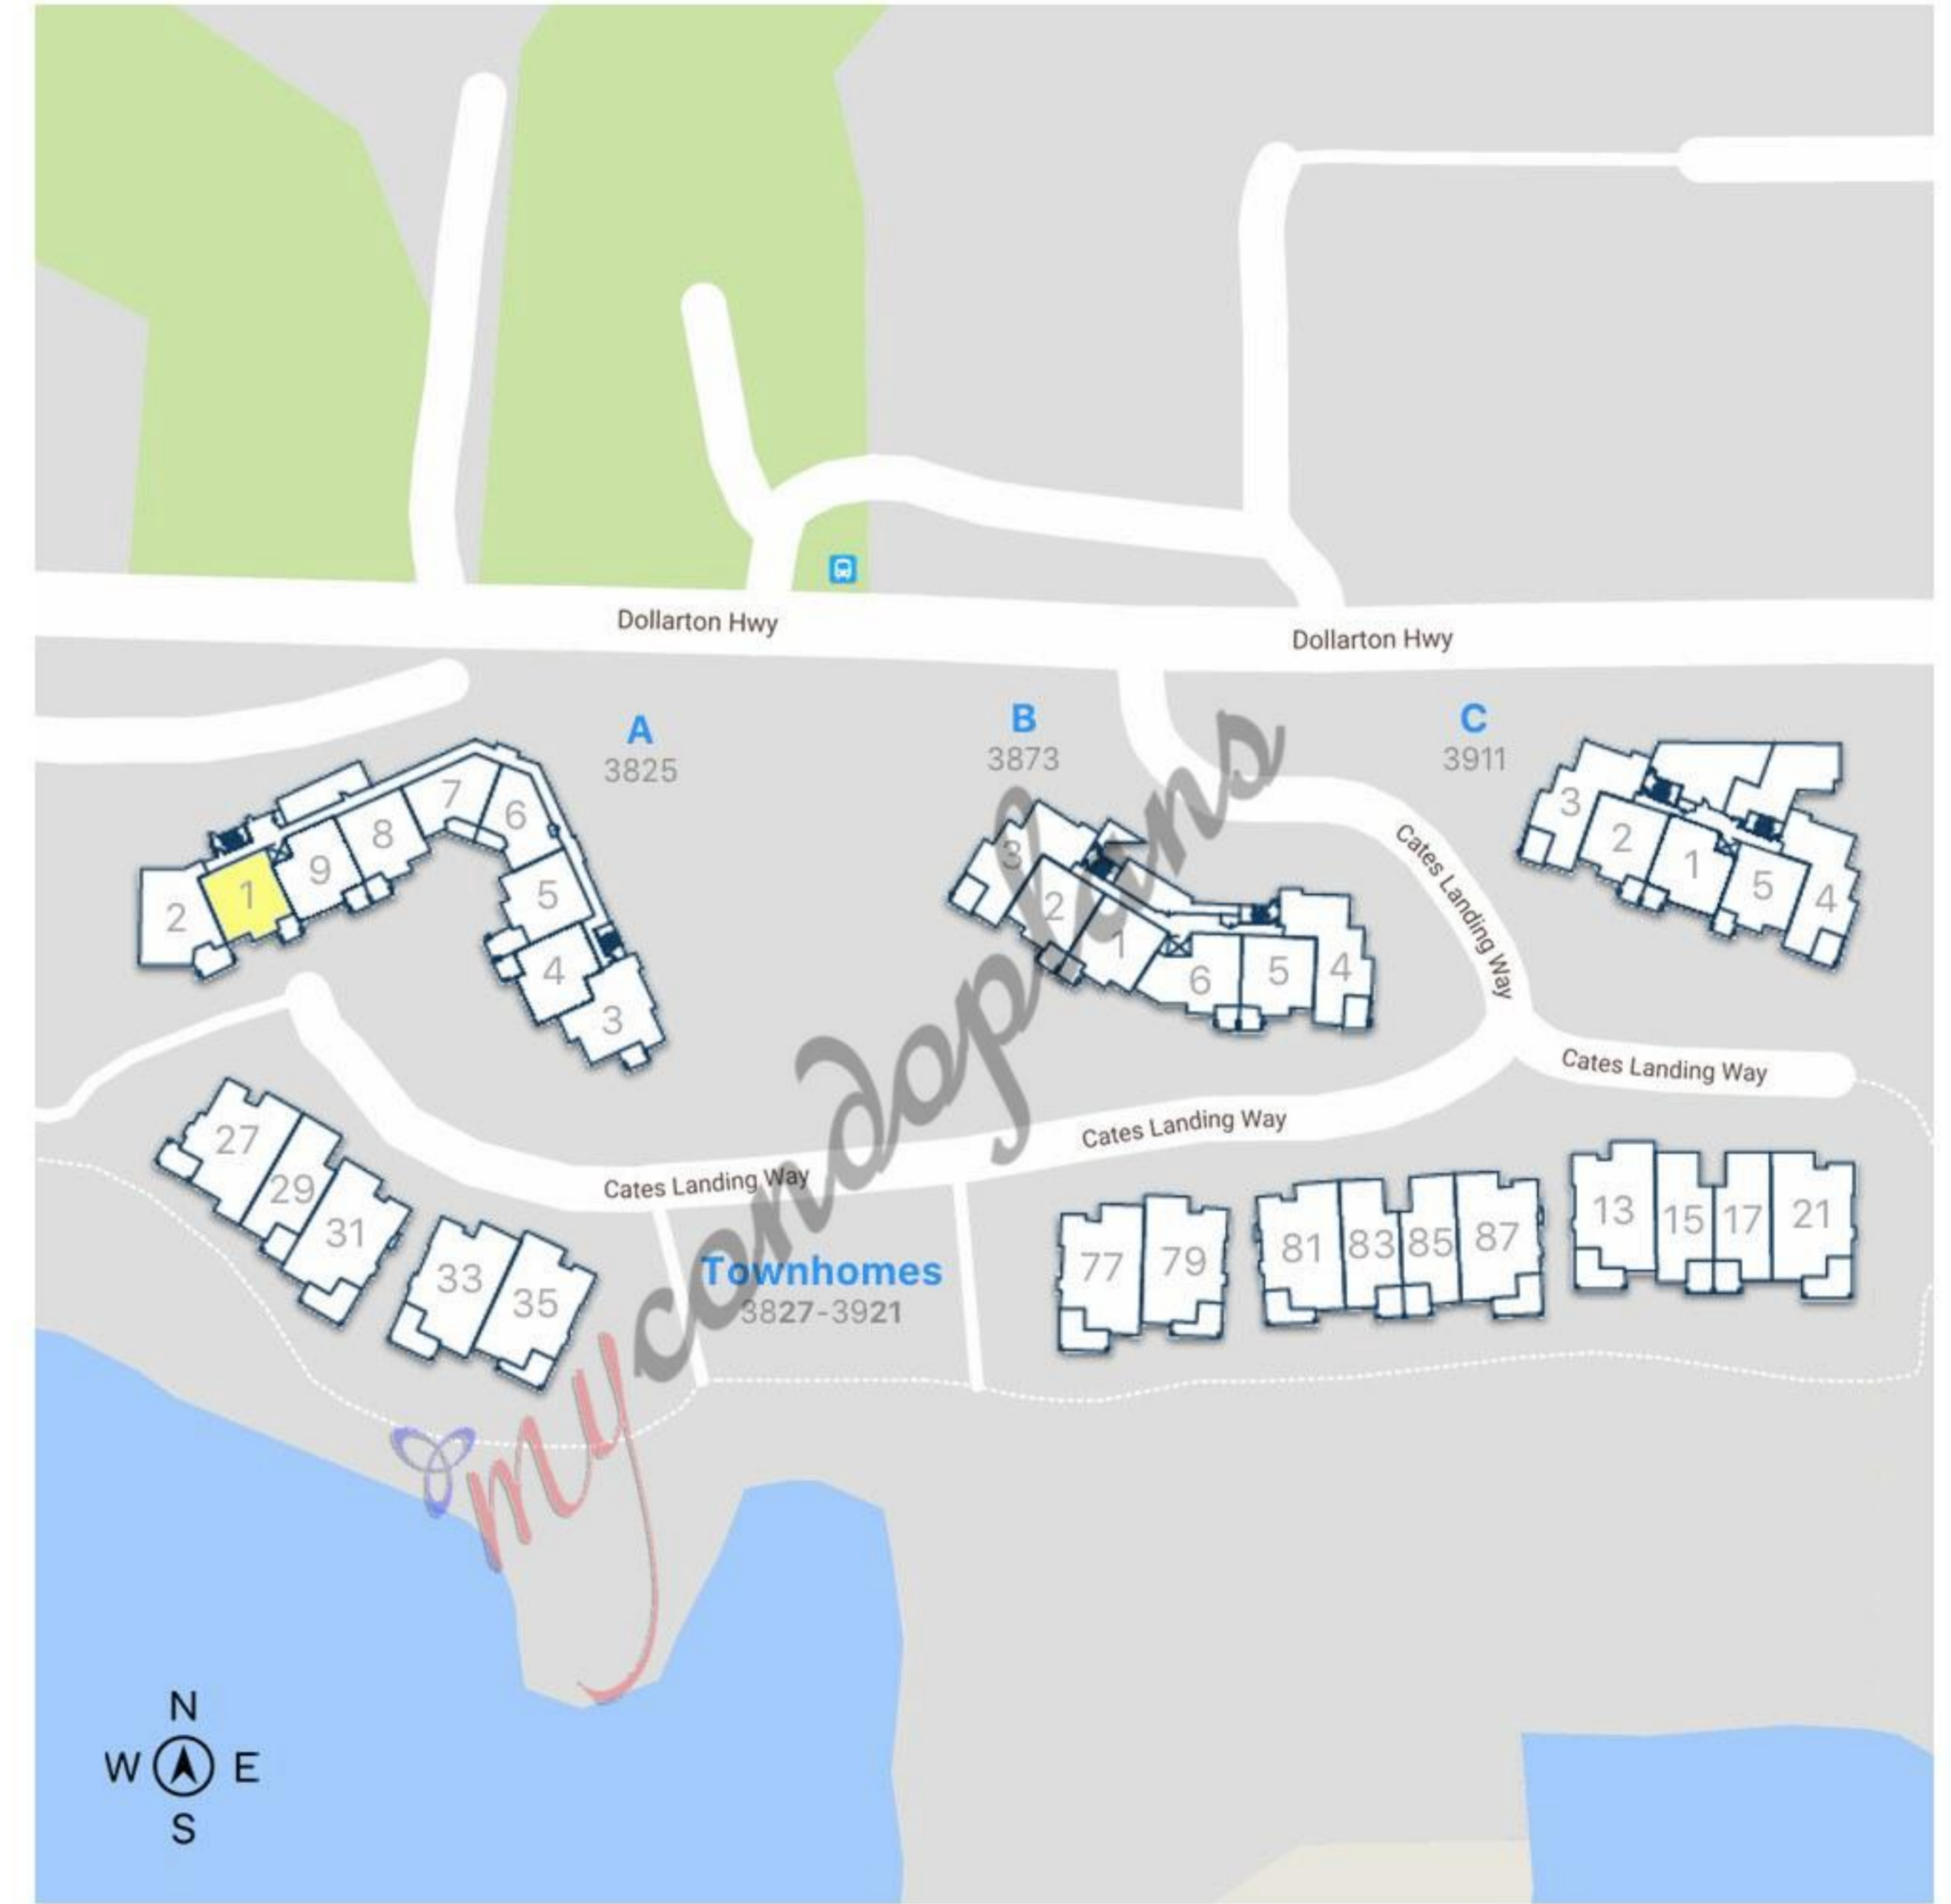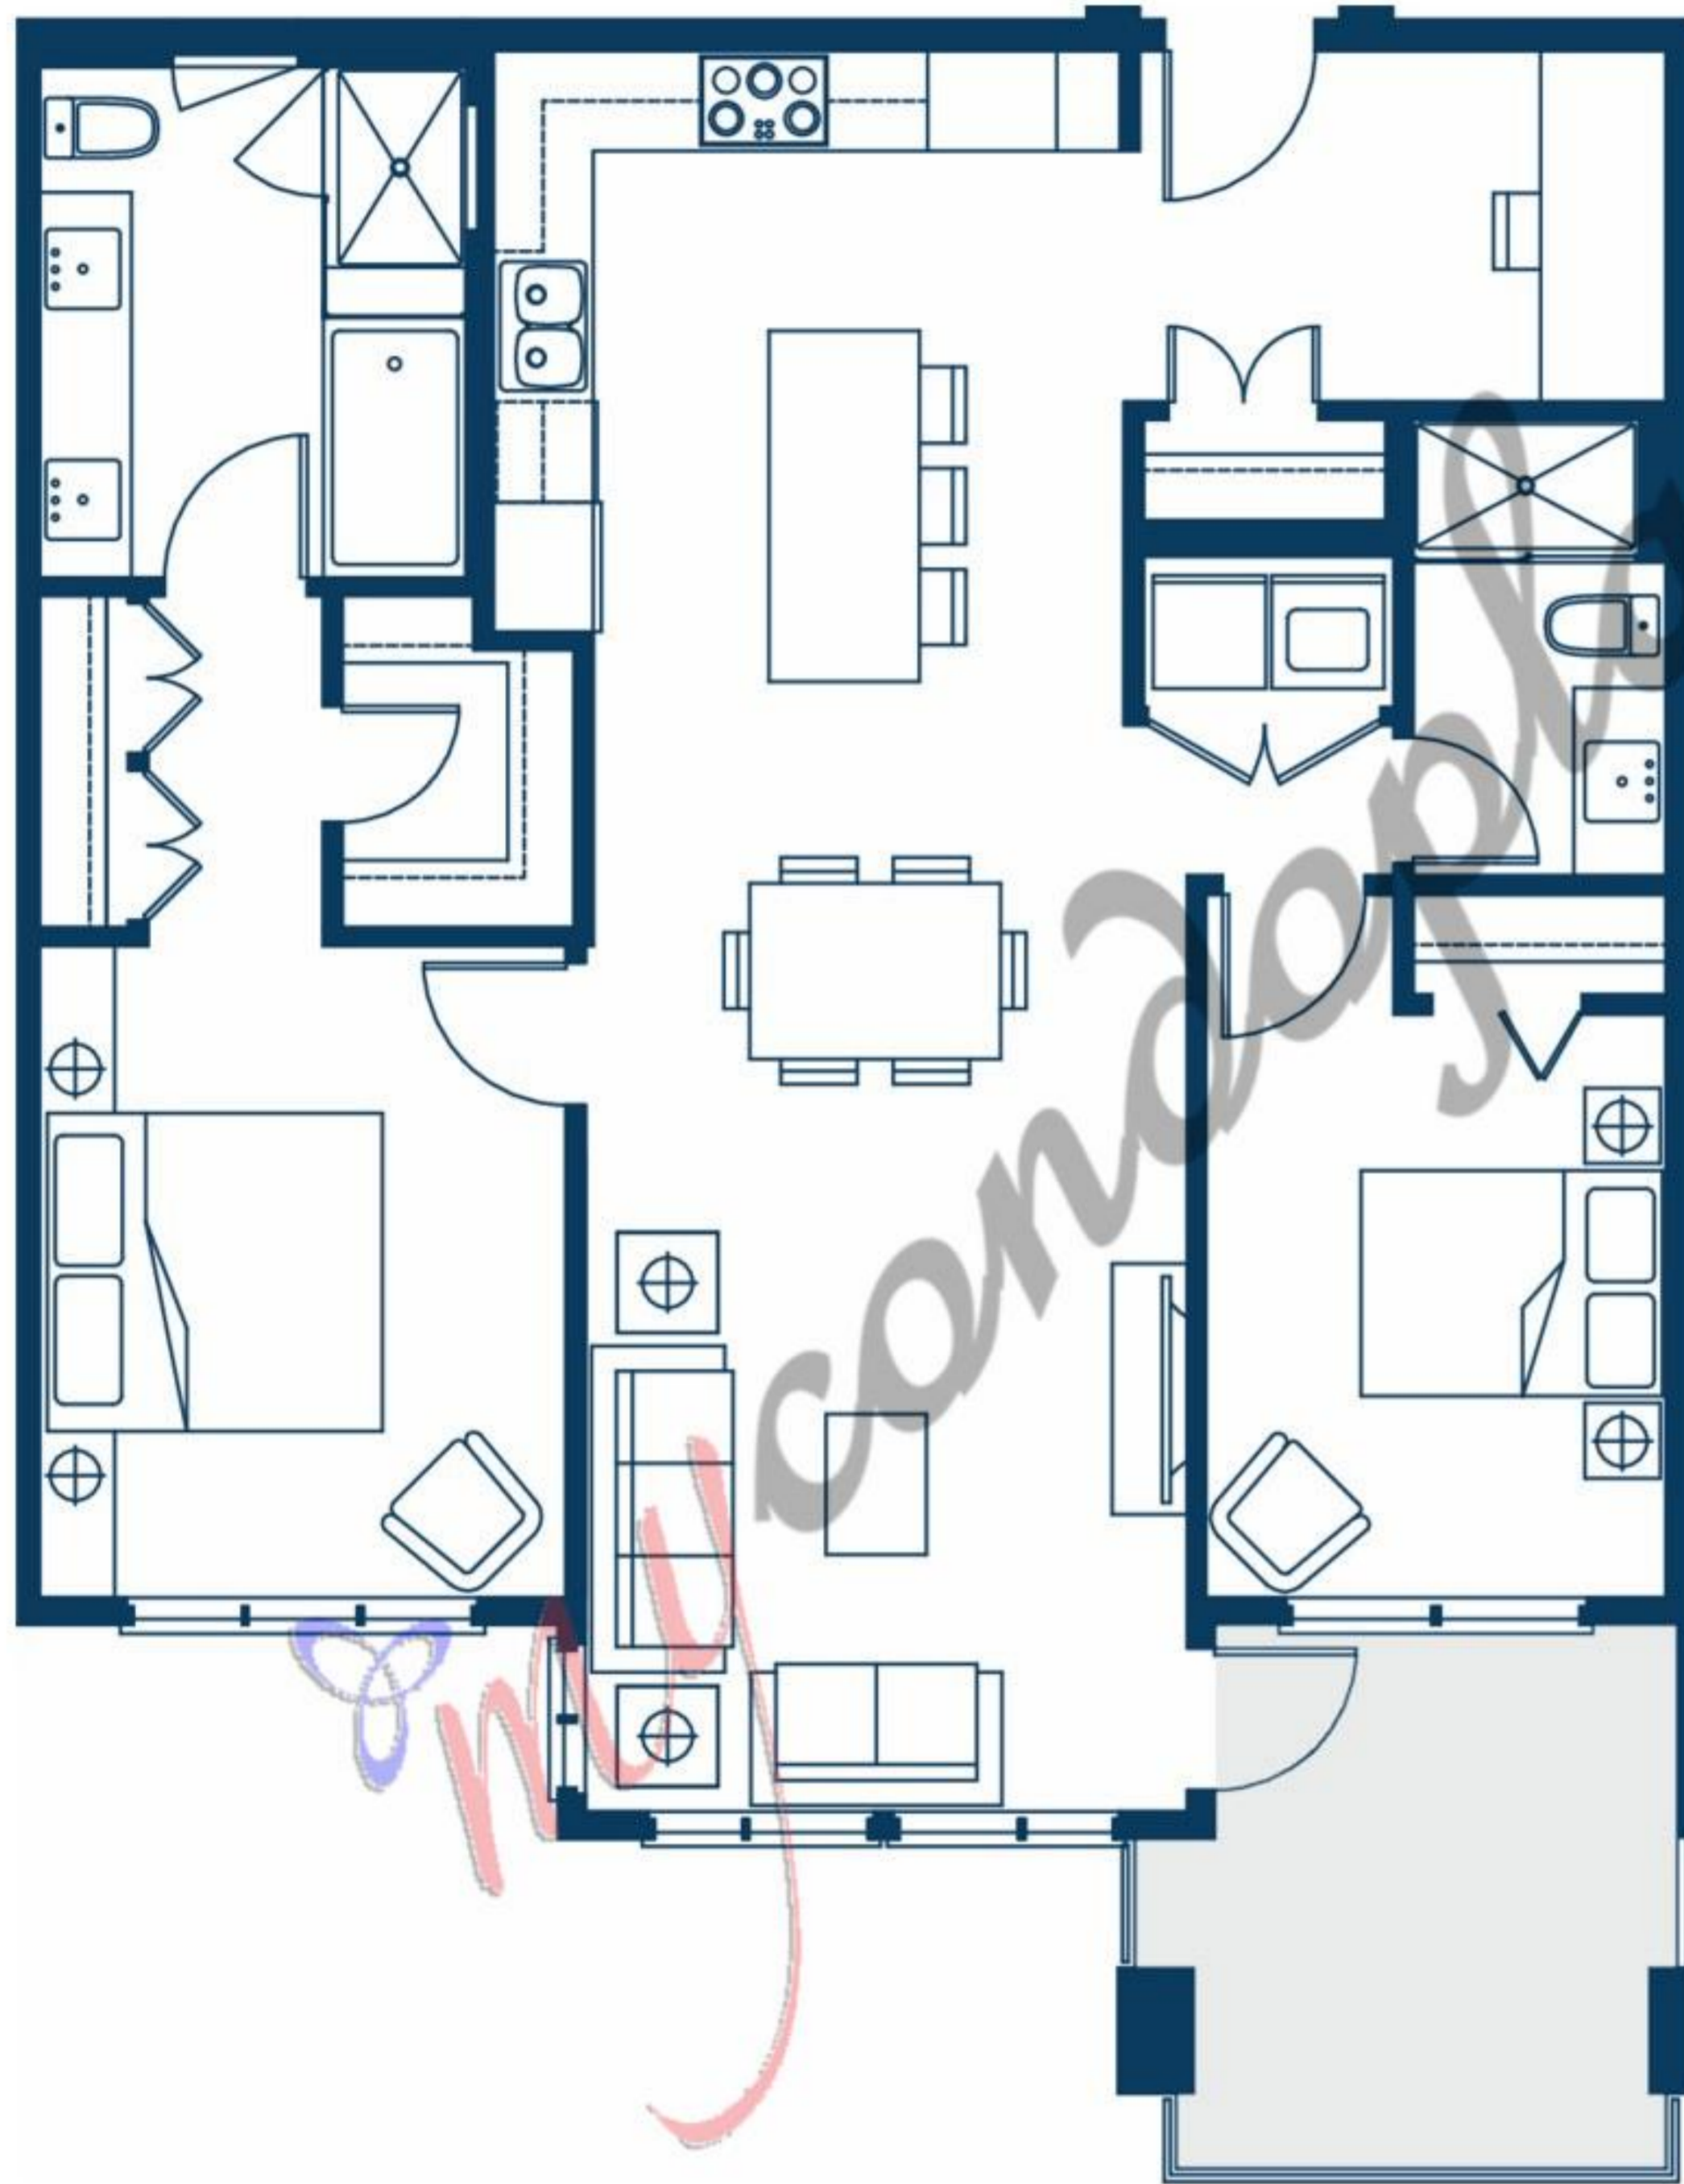

Plan may not be oriented to site plan.